

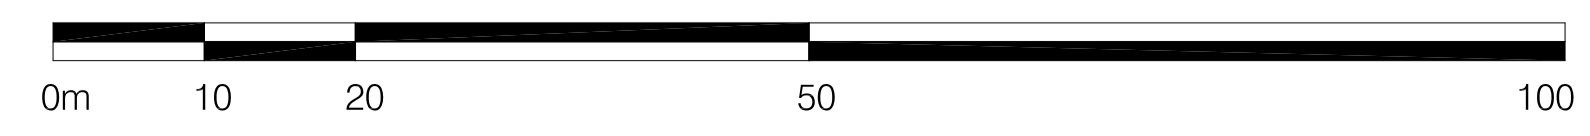


Note
The contractor will be held to have examined the site and checked all dimensions and levels before commencing construction work. No assumption should be made without reference to the architect. No dimensions should be scaled from this drawing.

Rev	Description	Date	By
A	Planning Issue	28.03.13	RB
B	Update Planning Submission	12.01.18	RB
C	Site Boundary updated	19.02.18	RB

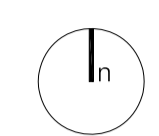

Newton House
457 Sauchiehall Street
Glasgow G2 3LG
T: +44 (0) 141 332 2570
F: +44 (0) 141 332 2580
E: info@coopercromar.com
www.coopercromar.com

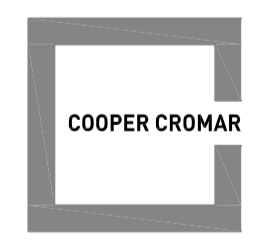

INFORMATION	
Client	CLYDE GATEWAY
Project Title	DALMARNOCK CROSS HYBRID INDUSTRIAL PARK
Drawing Title	SITE PLAN
Scale	1:500
Date	12.01.18
Drawn by	RB
Checked by	GF
Job No	110056A
Drawing No	AL100102
Revision	C